

REVISIONS  
2025-08-06  
REVISED AS PER OWNERS COMMENTS  
2025-08-25  
REVISED AS PER OWNERS COMMENTS  
2025-09-15  
REVISED AS PER OWNERS COMMENTS AND ADDED ELEVATIONS

THE UNDERSIGNED HAS REVIEWED AND TAKES RESPONSIBILITY FOR THIS DESIGN, AND HAS THE QUALIFICATIONS AND MEETS THE REQUIREMENTS SET OUT IN THE ONTARIO BUILDING CODE TO BE A DESIGNER.

|  |           |
|--|-----------|
| QUALIFICATION INFORMATION  |           |
| REQUIRED UNLESS DESIGN IS EXEMPT UNDER 2.17.5.1 OF THE BUILDING CODE |           |
| RYAN VIS M.A.A.T.O.  | Ryan Vis  |
| NAME   | SIGNATURE |
| REGISTRATION INFORMATION   |           |
| REQUIRED UNLESS DESIGN IS EXEMPT UNDER 2.17.4.1 OF THE BUILDING CODE |           |
| VISION DESIGN & DEVELOPMENT  |           |
| 100640   |           |
| FIRM   | BCN       |
| REGISTRATION INFORMATION   |           |
| REQUIRED UNLESS DESIGN IS EXEMPT UNDER 2.17.4.1 OF THE BUILDING CODE |           |

# WAHNAPITAE FIRST NATION YOUTH CENTRE

WAHNAPITAE FIRST NATION, ONTARIO

---

THE DESIGNER AND THE PROTECTOR OF CIVILIZATION.  
DO NOT SCALE DRAWINGS.

DATE JULY 10, 2025 | SCALE 3/16" = 1'-0"  
DESCRIPTION


## SCHEMATIC MAIN FLOOR PLAN

DRAWING

5100

1 2 

SK100

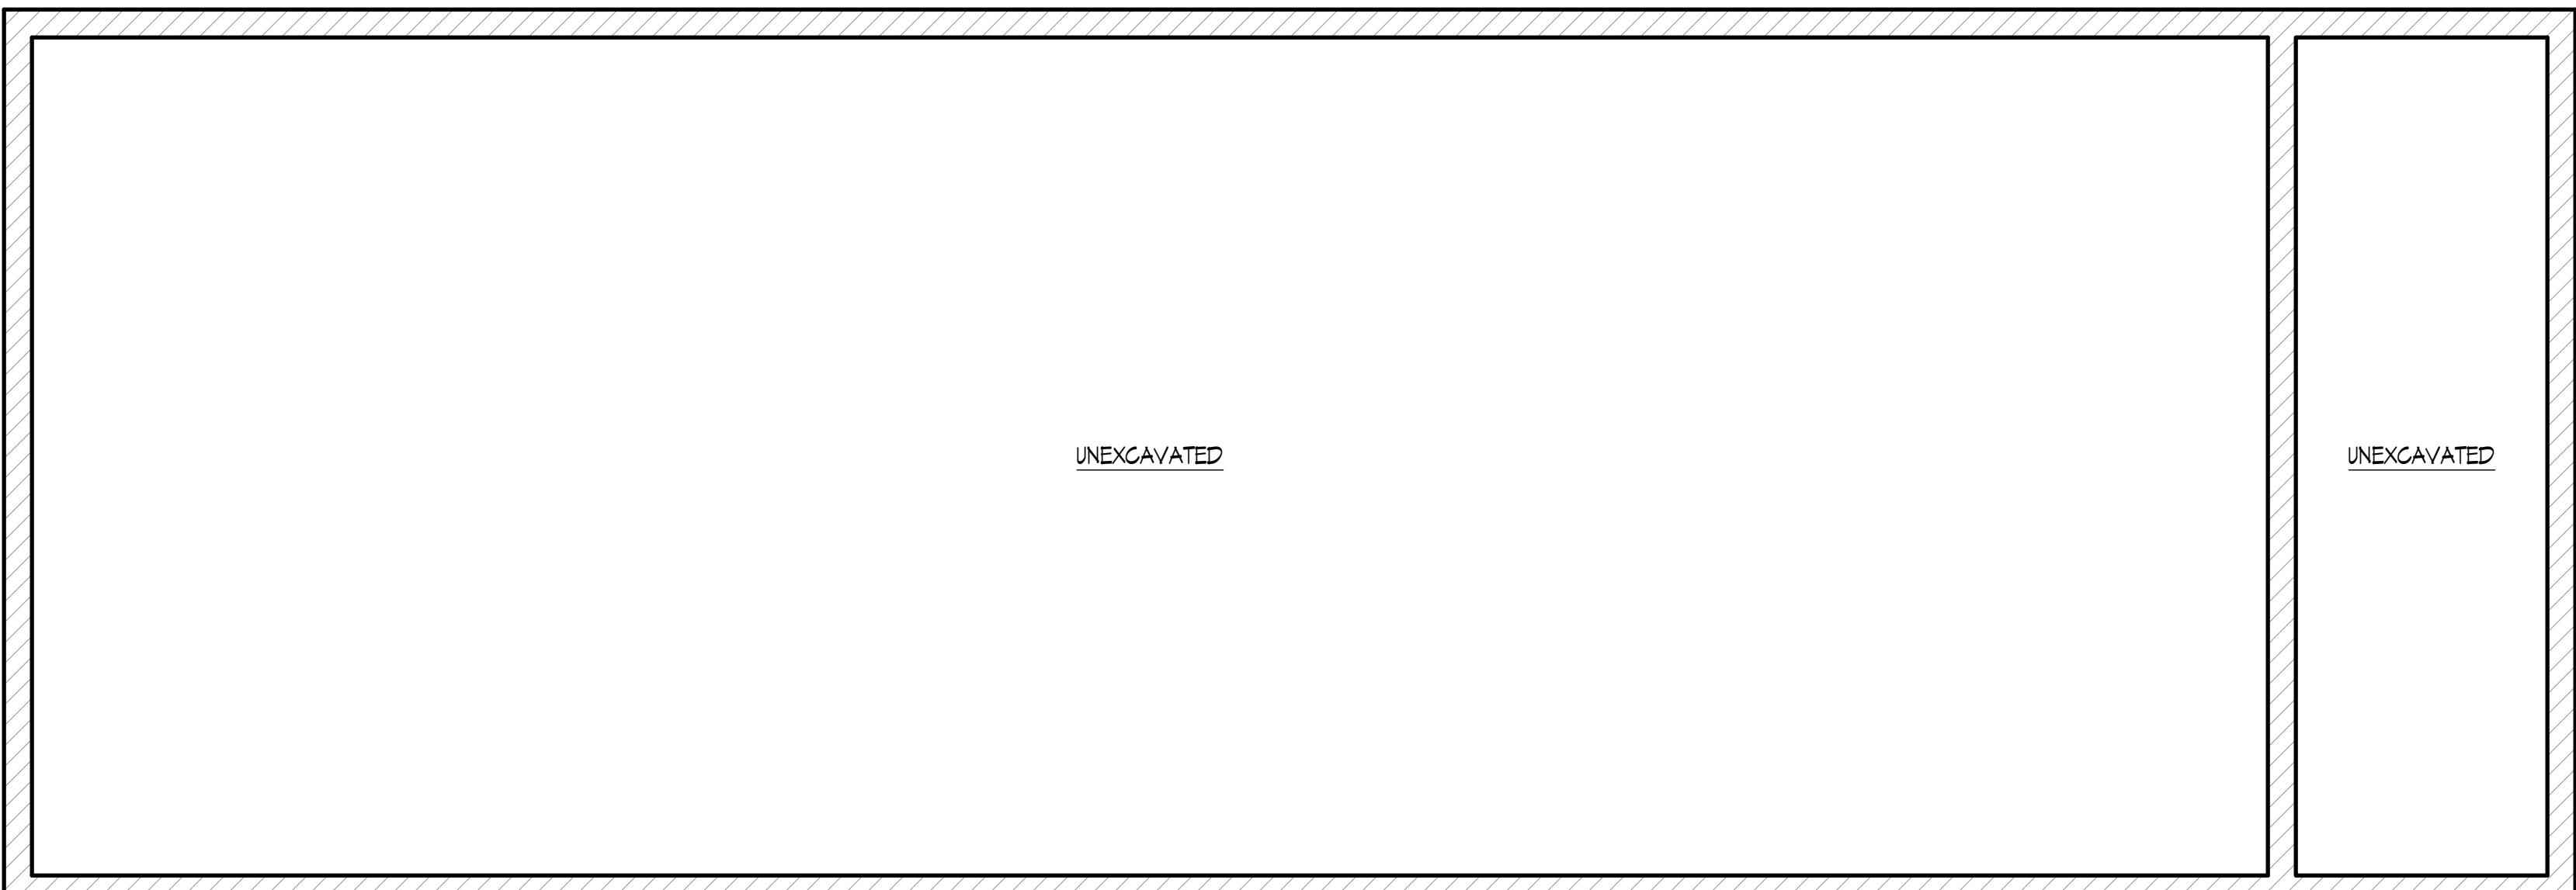

REVISIONS  
2025-09-26  
REVISED AS PER OWNERS COMMENTS  
2025-09-26  
REVISED AS PER OWNERS COMMENTS  
2025-09-19  
REVISED AS PER OWNERS COMMENTS AND ADDED ELEVATIONS

THE UNDERSIGNED HAS REVIEWED AND TAKES RESPONSIBILITY FOR THIS DESIGN, AND HAS THE QUALIFICATIONS AND MEETS THE REQUIREMENTS SET OUT IN THE ONTARIO BUILDING CODE TO BE A DESIGNER.

QUALIFICATION INFORMATION  
REQUIRED UNLESS DESIGN IS EXEMPT UNDER 2.1(T) OF THE BUILDING CODE  
RYAN VIS M.A.A.T.O. *Ryan Vis* 26412  
NAME SIGNATURE BCN  
REGISTRATION INFORMATION  
REQUIRED UNLESS DESIGN IS EXEMPT UNDER 2.1(T) OF THE BUILDING CODE  
VISION DESIGN & DEVELOPMENT 100840  
FIRM REGISTRATION INFORMATION  
REQUIRED UNLESS DESIGN IS EXEMPT UNDER 2.1(T) OF THE BUILDING CODE




WAHNAPITAE  
FIRST NATION  
YOUTH CENTRE

WAHNAPITAE FIRST NATION, ONTARIO  
THE CONTRACTOR SHALL VERIFY ALL DIMENSIONS AND REPORT ANY INCORRECTURES. THE DESIGNER IS RESPONSIBLE FOR THE WORK. DRAWINGS AS PARTS OF CONTRACTS OF SERVICE ARE THE PROPERTY OF THE DESIGNER AND ARE PROTECTED BY COPYRIGHT. DO NOT SCALE DRAWINGS.


PROJECT 2521 DRAWN BY R. VIS BCN 26412/100840  
DATE JULY 10, 2025 SCALE 3/16" = 1'-0"  
DESCRIPTION SCHEMATIC BASEMENT FLOOR PLAN

DRAWING SK101

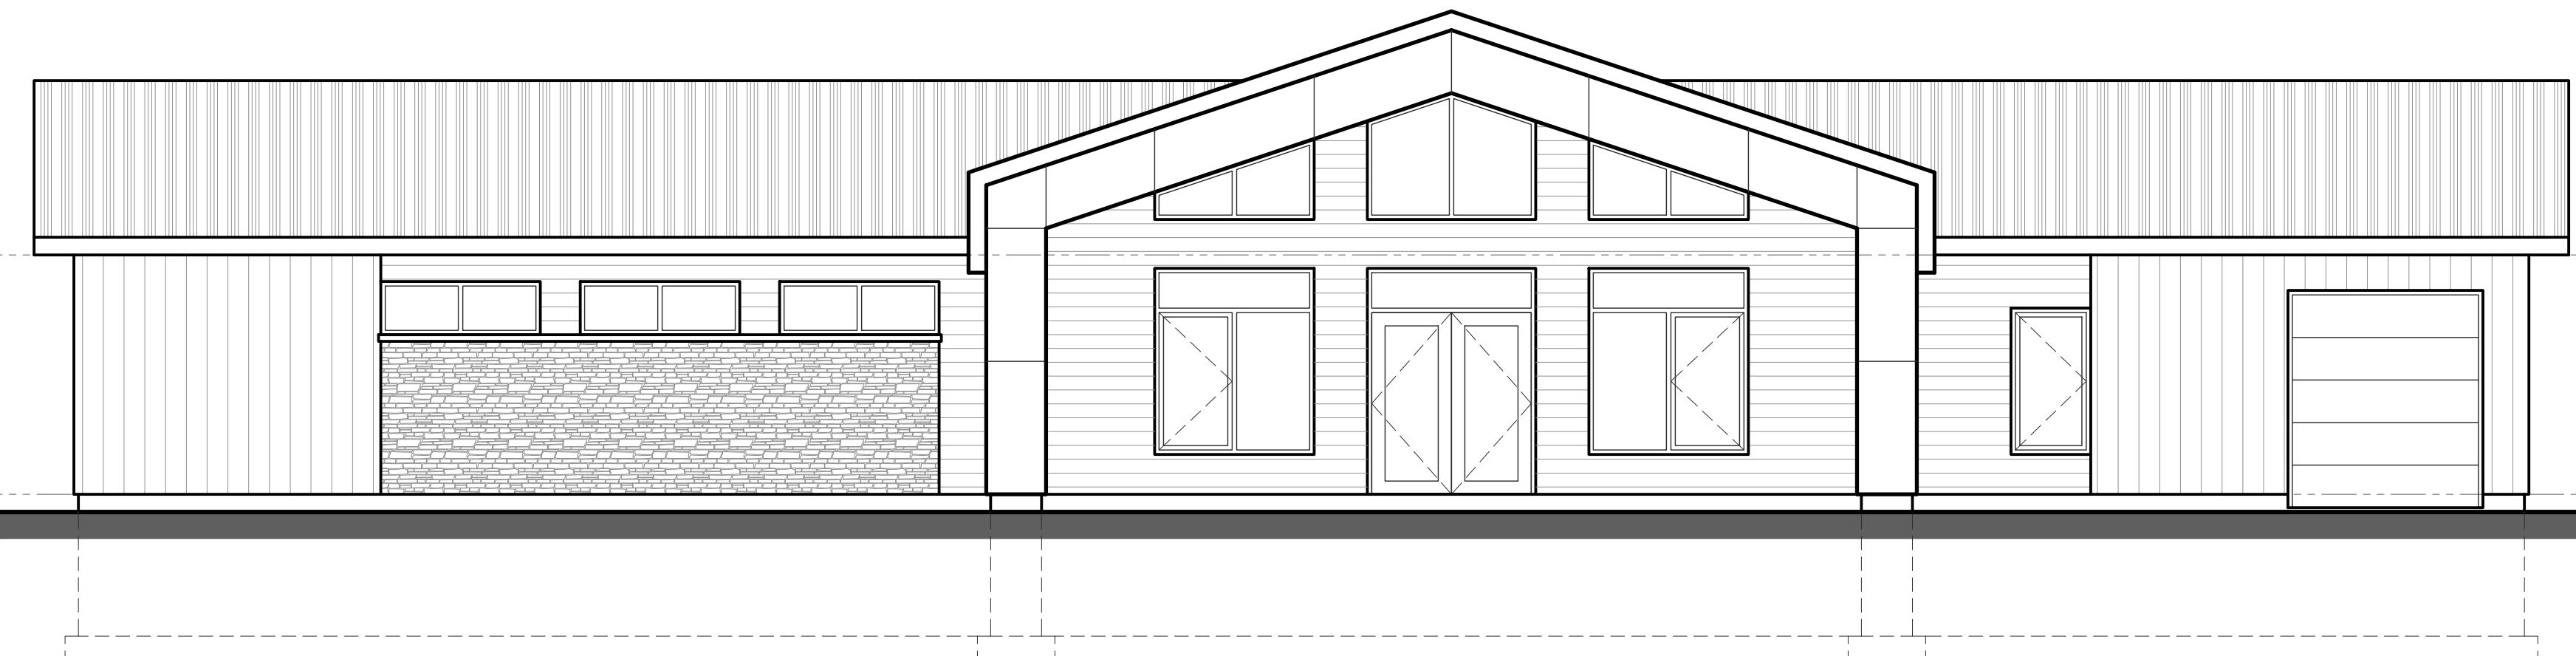

1 EXTERIOR ELEVATION  
3/16" = 1'-0"

REVISIONS  
2025-09-08  
REVISED AS PER OWNERS COMMENTS  
2025-09-25  
REVISED AS PER OWNERS COMMENTS  
2025-09-19  
REVISED AS PER OWNERS COMMENTS AND ADDED ELEVATIONS

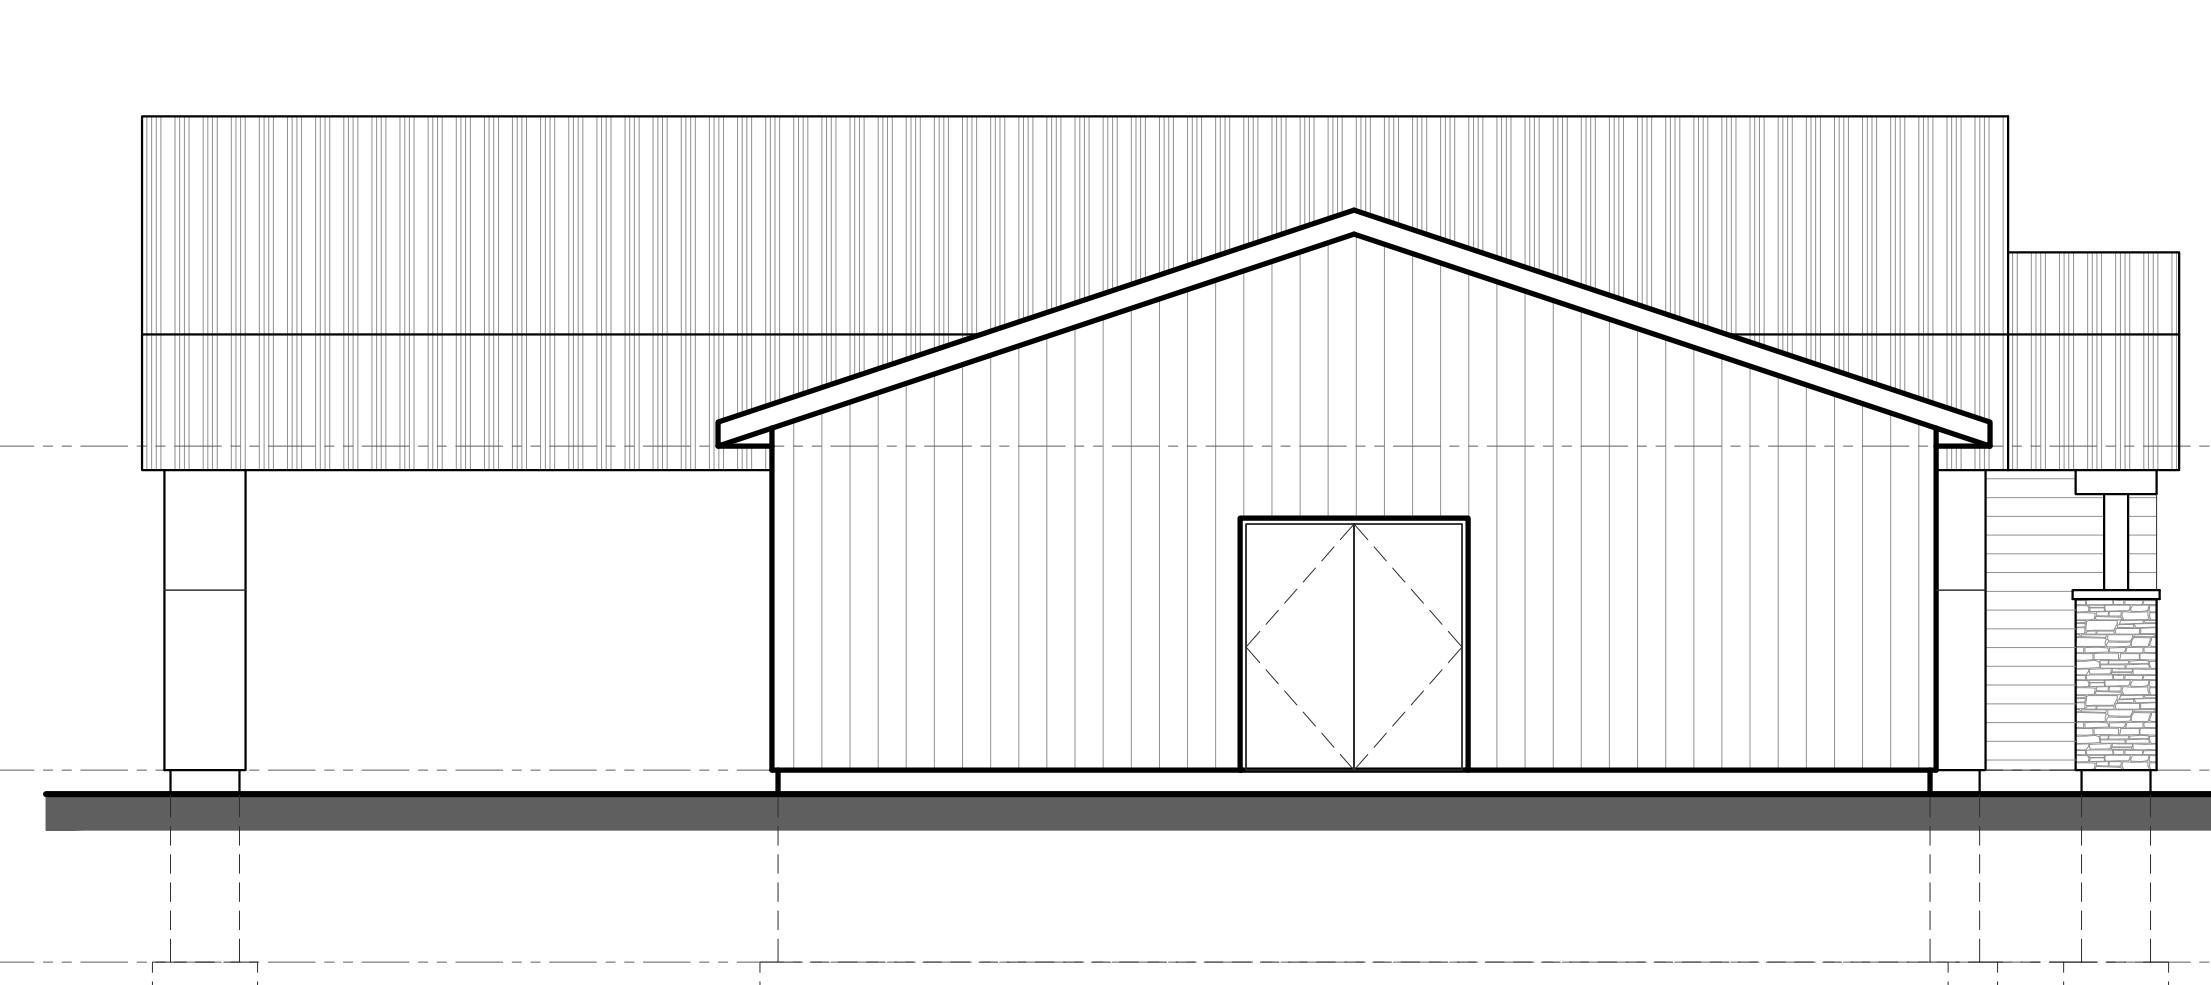

2 EXTERIOR ELEVATION  
3/16" = 1'-0"

THE UNDERSIGNED HAS REVIEWED AND TAKES RESPONSIBILITY FOR THIS DESIGN, AND HAS THE QUALIFICATIONS AND MEETS THE REQUIREMENTS SET OUT IN THE ONTARIO BUILDING CODE TO BE A DESIGNER.  
QUALIFICATION INFORMATION  
REQUIRED UNLESS DESIGN IS EXEMPT UNDER 2.1(T) OF THE BUILDING CODE  
RYAN VIS M.A.A.T.O. *Ryan Vis* 26412  
NAME SIGNATURE BCN  
REGISTRATION INFORMATION  
REQUIRED UNLESS DESIGN IS EXEMPT UNDER 2.1(T) OF THE BUILDING CODE  
VISION DESIGN & DEVELOPMENT 100840  
FIRM BCN  
REGISTRATION INFORMATION  
REQUIRED UNLESS DESIGN IS EXEMPT UNDER 2.1(T) OF THE BUILDING CODE




**VISION**  
DESIGN & DEVELOPMENT  
172 COMMON DRIVE  
HAMILTON, ONTARIO  
N9C 1A9  
905-526-2669  
VISIONDESIGN4LIVE.COM

WAHNPITAE  
FIRST NATION  
YOUTH CENTRE

WAHNPITAE FIRST NATION, ONTARIO  
THE CONTRACTOR SHALL VERIFY ALL DIMENSIONS AND REPORT ANY INCORRECTURES. THE DESIGNER AND THE CONTRACTOR ARE RESPONSIBLE FOR THE WORK. DRAWINGS AS PARTS OF CONTRACTS OF SERVICE ARE THE PROPERTY OF THE DESIGNER AND ARE PROTECTED BY COPYRIGHT.  
DO NOT SCALE DRAWINGS.


PROJECT 2521 DRAWN BY R. VIS BCN 26412/100640  
DATE JULY 10, 2025 SCALE 3/16" = 1'-0"  
DESCRIPTION  
DRAWING EXTERIOR ELEVATIONS

SK200

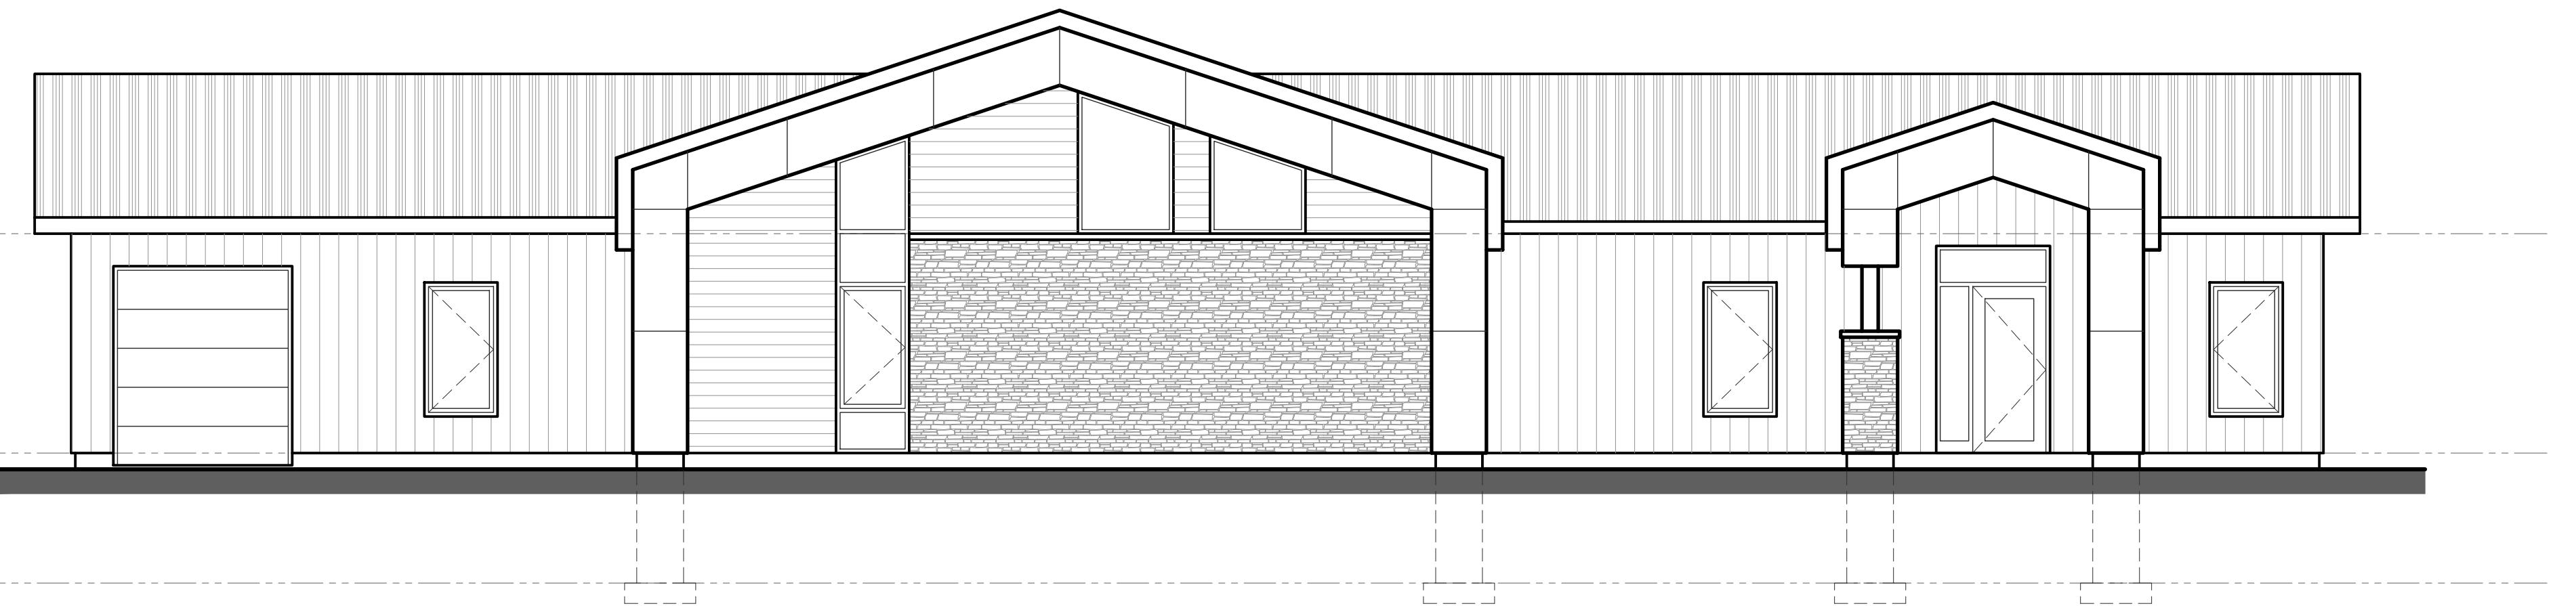

1 EXTERIOR ELEVATION  
3/16" = 1'-0"

REVISIONS  
2025-09-08  
REVISED AS PER OWNERS COMMENTS  
2025-09-25  
REVISED AS PER OWNERS COMMENTS  
2025-09-25  
REVISED AS PER OWNERS COMMENTS AND ADDED ELEVATIONS

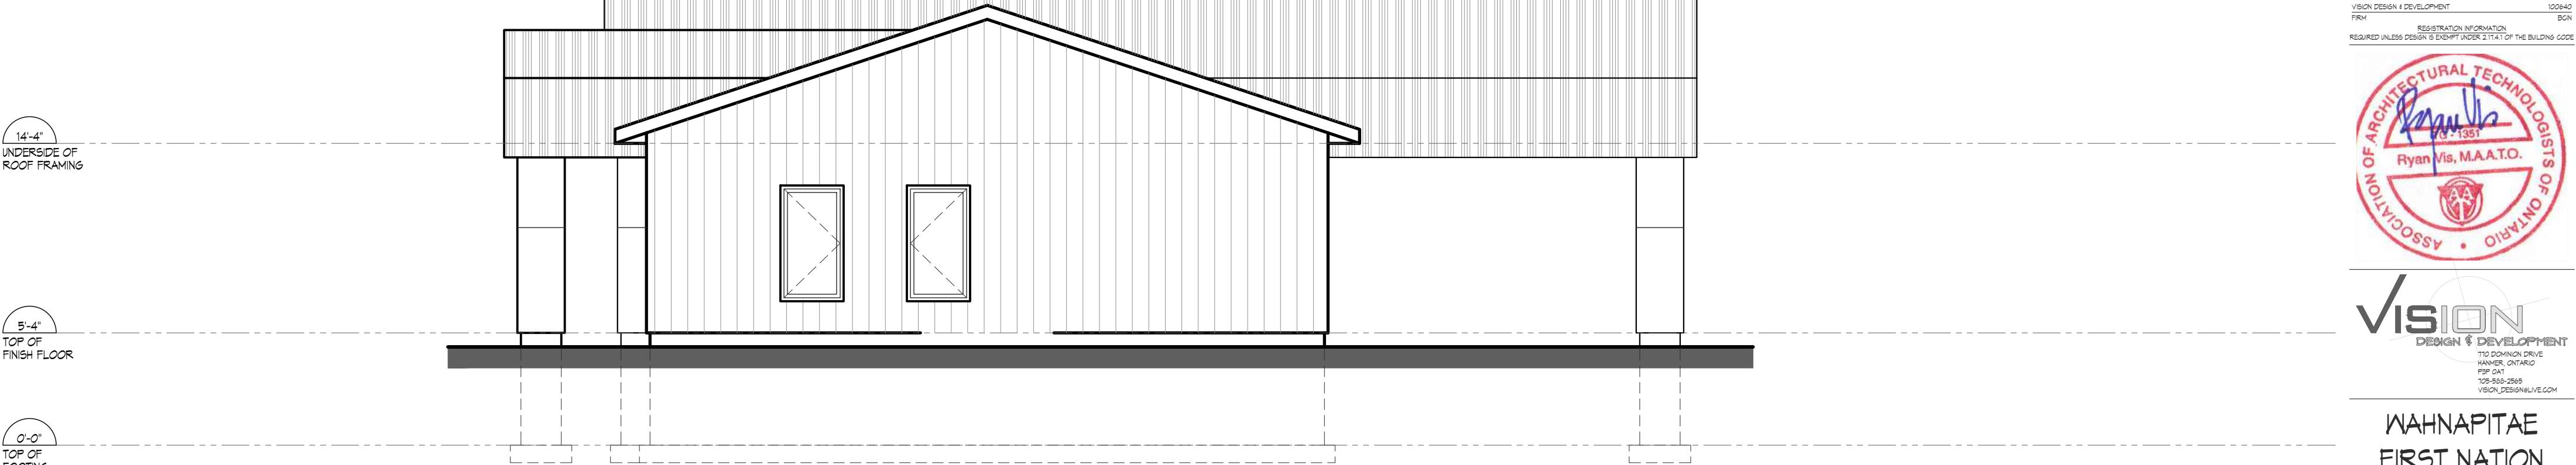

2 EXTERIOR ELEVATION  
3/16" = 1'-0"

THE UNDERSIGNED HAS REVIEWED AND TAKES RESPONSIBILITY FOR THIS DESIGN, AND HAS THE QUALIFICATIONS AND MEETS THE REQUIREMENTS SET OUT IN THE ONTARIO BUILDING CODE TO BE A DESIGNER.  
QUALIFICATION INFORMATION  
REQUIRED UNLESS DESIGN IS EXEMPT UNDER 2.1(T) OF THE BUILDING CODE  
RYAN VIS M.A.A.T.O. *Ryan Vis* 26412  
NAME SIGNATURE BCN  
REGISTRATION INFORMATION  
REQUIRED UNLESS DESIGN IS EXEMPT UNDER 2.1(T) OF THE BUILDING CODE  
VISION DESIGN & DEVELOPMENT 100840  
FIRM BCN  
REGISTRATION INFORMATION  
REQUIRED UNLESS DESIGN IS EXEMPT UNDER 2.1(T) OF THE BUILDING CODE



**VISION**  
DESIGN & DEVELOPMENT  
172 DOMINION DRIVE  
HAMILTON, ONTARIO  
N9C 1A9  
905-526-2669  
VISIONDESIGN4LIVE.COM

WAHNAPITAE  
FIRST NATION  
YOUTH CENTRE  
WAHNAPITAE FIRST NATION, ONTARIO

THE CONTRACTOR SHALL VERIFY ALL DIMENSIONS AND REPORT ANY INCORRECTURES. THE DESIGNER IS THE OWNER OF THE WORK. DRAWINGS AS PARTS OF SERVICE ARE THE PROPERTY OF THE DESIGNER AND ARE PROTECTED BY COPYRIGHT. DO NOT SCALE DRAWINGS.

PROJECT 2521 DRAWN BY R. VIS DRAWN BY R. VIS 26412/100640  
DATE JULY 10, 2025 SCALE 3/16" = 1'-0"

DESCRIPTION DRAWING EXTERIOR ELEVATIONS

SK201